


Stożkowe słupy oświetleniowe typu SSO z podstawą (na fundament)

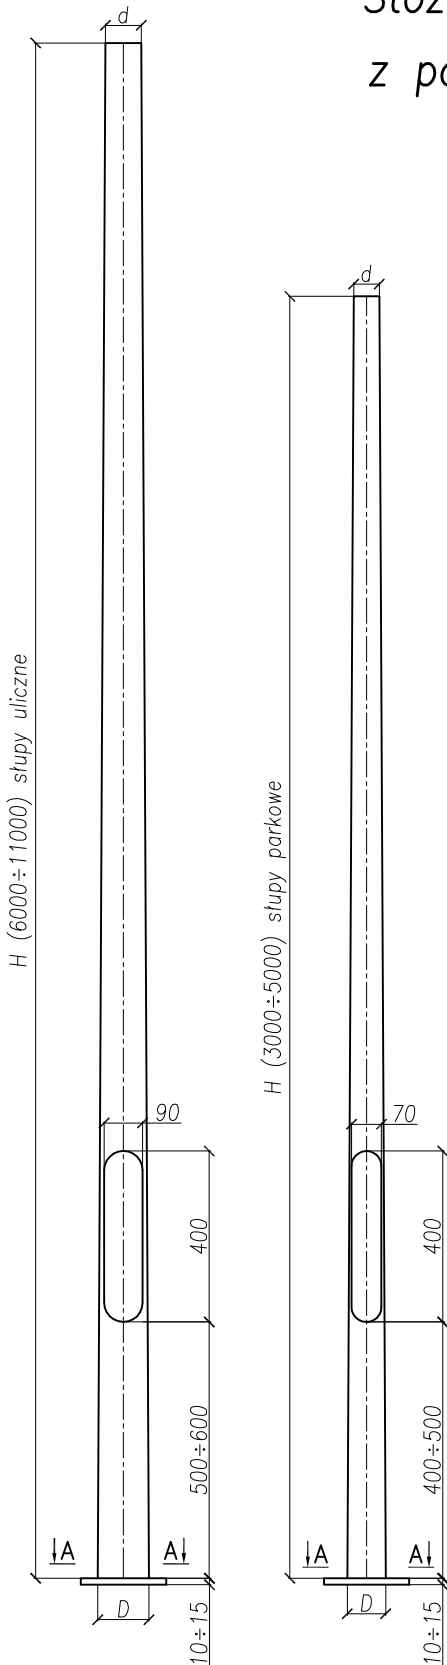

SSO 60/30÷120/3p

∅60/blacha 3 mm


TYP SŁUPA	WYS. H [m]	ŚREDNICA		Gr. s [mm]	Masa m [mm]	TYP FUNDAMENTU
		d [m]	D [m]			
SSO 60/30/3p	3,0	60	90	3	32	FB80÷FB100
SSO 60/40/3p	4,0	60	100	3	39	FB80÷FB100
SSO 60/50/3p	5,0	60	110	3	46	FB100÷FB120
SSO 60/60/3p	6,0	60	120	3	52	FB100÷FB120
SSO 60/70/3p	7,0	60	130	3	62	FB120÷FB150
SSO 60/80/3p	8,0	60	140	3	72	FB120÷FB150
SSO 60/90/3p	9,0	60	150	3	82	FB150÷FB160
SSO 60/100/3p	10,0	60	160	3	95	FB150÷FB160
SSO 60/110/3p	11,0	60	170	3	107	FB150÷FB160
SSO 60/120/3p	12,0	60	180	3	120	FB150÷FB160

SSO 60/30÷120/4p

∅60/blacha 4 mm

TYP SŁUPA	WYS. H [m]	ŚREDNICA		Gr. s [mm]	Masa m [mm]	TYP FUNDAMENTU
		d [m]	D [m]			
SSO 60/30/4p	3,0	60	90	4	29	FB80÷FB100
SSO 60/40/4p	4,0	60	100	4	40	FB80÷FB100
SSO 60/50/4p	5,0	60	110	4	51	FB100÷FB120
SSO 60/60/4p	6,0	60	120	4	63	FB100÷FB120
SSO 60/70/4p	7,0	60	130	4	78	FB120÷FB150
SSO 60/80/4p	8,0	60	140	4	93	FB120÷FB150
SSO 60/90/4p	9,0	60	150	4	110	FB150÷FB160
SSO 60/100/4p	10,0	60	160	4	127	FB150÷FB160
SSO 60/110/4p	11,0	60	170	4	146	FB150÷FB160
SSO 60/120/4p	12,0	60	180	4	153	FB150÷FB160

Przekrój A-A

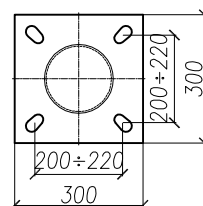

stopa uniwersalna