

Stożkowe słupy oświetleniowe typu SSO z podstawą (na fundament)

SSO 76/30÷120/3p


TYP SŁUPA	WYS. H [m]	ŚREDNICA		Gr. s [mm]	Masa m [mm]	TYP FUNDAMENTU
		d [m]	D [m]			
SSO 76/30/3p	3,0	76	106	3	36	FB80÷FB100
SSO 76/40/3p	4,0	76	116	3	44	FB80÷FB100
SSO 76/50/3p	5,0	76	126	3	52	FB100÷FB120
SSO 76/60/3p	6,0	76	136	3	60	FB100÷FB120
SSO 76/70/3p	7,0	76	146	3	71	FB120÷FB150
SSO 76/80/3p	8,0	76	156	3	82	FB120÷FB150
SSO 76/90/3p	9,0	76	166	3	95	FB150÷FB160
SSO 76/100/3p	10,0	76	176	3	108	FB150÷FB160
SSO 76/110/3p	11,0	76	186	3	121	FB150÷FB160
SSO 76/120/3p	12,0	76	196	3	134	FB150÷FB160

Ø76/blacha 3 mm


SSO 76/30÷120/4p

TYP SŁUPA	WYS. H [m]	ŚREDNICA		Gr. s [mm]	Masa m [mm]	TYP FUNDAMENTU
		d [m]	D [m]			
SSO 76/30/4p	3,0	76	106	4	42	FB80÷FB100
SSO 76/40/4p	4,0	76	116	4	52	FB80÷FB100
SSO 76/50/4p	5,0	76	126	4	64	FB100÷FB120
SSO 76/60/4p	6,0	76	136	4	76	FB100÷FB120
SSO 76/70/4p	7,0	76	146	4	91	FB120÷FB150
SSO 76/80/4p	8,0	76	156	4	106	FB120÷FB150
SSO 76/90/4p	9,0	76	166	4	123	FB150÷FB160
SSO 76/100/4p	10,0	76	176	4	140	FB150÷FB160
SSO 76/110/4p	11,0	76	186	4	158	FB150÷FB160
SSO 76/120/4p	12,0	76	196	4	175	FB150÷FB160

Ø76/blacha 4 mm

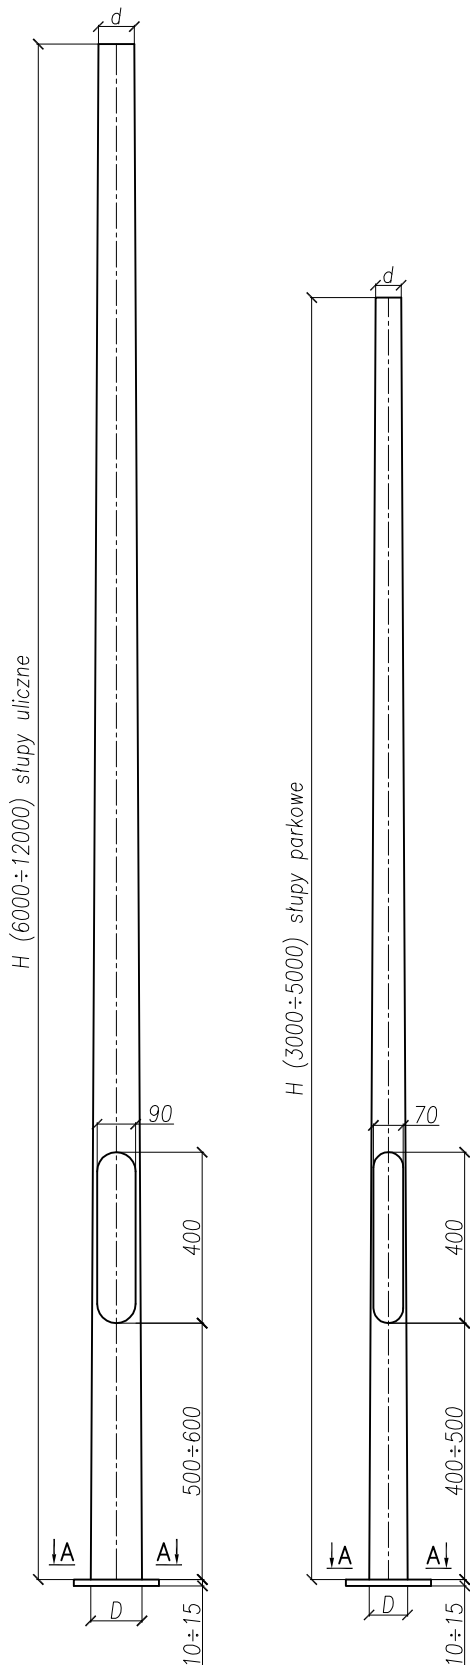

Przekrój A-A

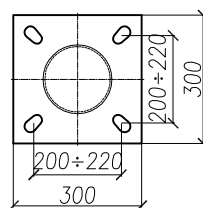

stopa uniwersalna