


# Stożkowe słupy oświetleniowe posadowione bezpośrednio w gruncie

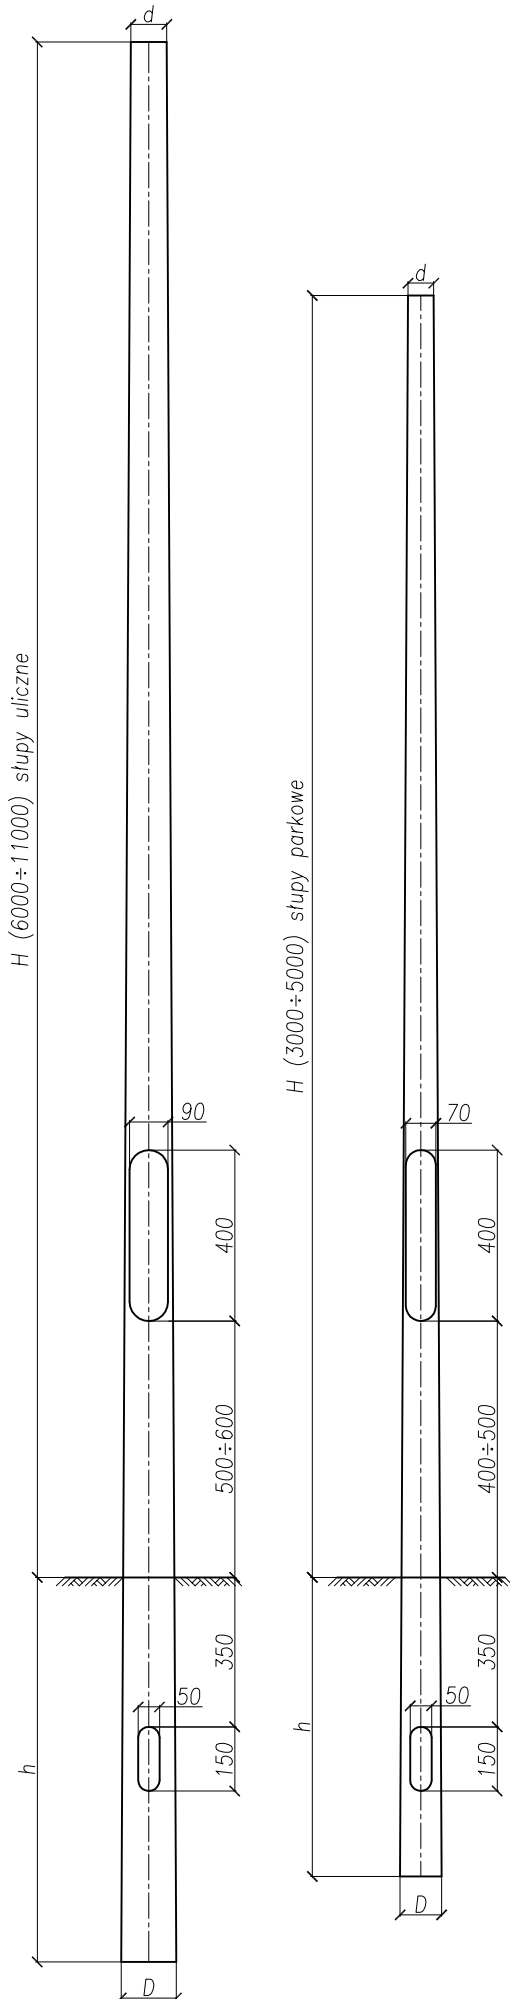

## SSO 76/30÷110/3

| TYP SŁUPA    | WYS. H [m] | WYS. h [m] | ŚREDNICA |       | Gr. s [mm] | Masa m [mm] |
|--------------|------------|------------|----------|-------|------------|-------------|
|              |            |            | d [m]    | D [m] |            |             |
| SSO 76/30/3  | 3,0        | 0,7        | 76       | 113   | 3          | 27          |
| SSO 76/40/3  | 4,0        | 0,8        | 76       | 124   | 3          | 36          |
| SSO 76/50/3  | 5,0        | 0,9        | 76       | 135   | 3          | 47          |
| SSO 76/60/3  | 6,0        | 1,0        | 76       | 146   | 3          | 59          |
| SSO 76/70/3  | 7,0        | 1,1        | 76       | 157   | 3          | 70          |
| SSO 76/80/3  | 8,0        | 1,2        | 76       | 168   | 3          | 83          |
| SSO 76/90/3  | 9,0        | 1,3        | 76       | 179   | 3          | 97          |
| SSO 76/100/3 | 10,0       | 1,4        | 76       | 190   | 3          | 112         |
| SSO 76/110/3 | 11,0       | 1,5        | 76       | 200   | 3          | 127         |

## SSO 76/30÷110/4

| TYP SŁUPA    | WYS. H [m] | WYS. h [m] | ŚREDNICA |       | Gr. s [mm] | Masa m [mm] |
|--------------|------------|------------|----------|-------|------------|-------------|
|              |            |            | d [m]    | D [m] |            |             |
| SSO 76/30/4  | 3,0        | 0,7        | 76       | 113   | 4          | 36          |
| SSO 76/40/4  | 4,0        | 0,8        | 76       | 124   | 4          | 47          |
| SSO 76/50/4  | 5,0        | 0,8        | 76       | 134   | 4          | 60          |
| SSO 76/60/4  | 6,0        | 0,9        | 76       | 144   | 4          | 78          |
| SSO 76/70/4  | 7,0        | 1,0        | 76       | 156   | 4          | 95          |
| SSO 76/80/4  | 8,0        | 1,1        | 76       | 167   | 4          | 113         |
| SSO 76/90/4  | 9,0        | 1,2        | 76       | 178   | 4          | 132         |
| SSO 76/100/4 | 10,0       | 1,3        | 76       | 189   | 4          | 153         |
| SSO 76/110/4 | 11,0       | 1,4        | 76       | 200   | 4          | 175         |